

AMERICAN ACADEMY OF PEDIATRIC DENTISTRY ANNUAL SESSION

05/26/23 - 05/28/23

GAYLORD PALMS RESORT & CONVENTION CENTER - EXHIBIT HALLS D-F - ORLANDO, FL

REVISION
Date: 4/12/2022
By: Anthony DiGrigoli

BOOTH COUNT
Inventory as of 05/12/2022

Dimension	Size	Qty	SqFt
10'x10'	100	166	16,600
10'x20'	200	20	4,000
10'x30'	300	1	300
20'x20'	400	15	6,000
20'x30'	600	4	2,400
20'x40'	800	1	800
30'x50'	1,500	2	3,000
30'x80'	2,400	1	2,400
Totals:	210	35,500	

- BLDG. LEGEND:**
- = 4'-5" CONCRETE TABLE
 - = 6" GLASS-TOP TABLE
 - = 2' 8" x 5' 6" COLUMN
 - = 2' 8" COLUMN
 - = ELECTRICAL FLOORPORT
 - ▽ = DIGITAL JANUS SIGN
 - ⊕ = ELECTRONIC MARQUEE
 - ⚡ = FIRE STROBE @ 6'10"
 - FX = FIRE EXTINGUISHER
 - FHC = FIRE HOSE CABINET
 - FA = FIRE ALARM
 - WF = WATER FOUNTAIN
 - X = NO UTILITIES ON COLUMN
 - PIPE = WATER CONNECTION PIPE
 - ▨ = KEEP CLEAR AREA

DRAWING INFO

Passport Line Item Number:
7887738

Facility:
GAYLORD PALMS RESORT & CONVENTION CENTER

Facility Location:
EXHIBIT HALLS D-F

City & State:
ORLANDO, FL

Scale: 1/32" = 1'-0"


Project #: ----

Acct. Sales: JOSH HAYNIE
Acct. Mgmt.: KC LOPEZ
Started: 4/12/2022
Started By: ANTHONY DIGRIGOLI
Prod. Branch: ORLANDO

Freeman.

Disclaimer - This floor plan is preliminary and subject to change pending review and official approval by all authorities having jurisdiction. Every effort has been made to ensure the accuracy of all information contained on this floor plan. However, no warranties, either expressed or implied, are made with respect to this floor plan. If the location of building columns, utilities or other architectural components of the facility is a consideration in the construction or usage of an exhibit, it is the sole responsibility of the exhibitor to physically inspect the facility to verify all dimension and locations.
© Copyright 2022, Freeman Co. All rights reserved.

Confidential and Proprietary - the information contained herein is the proprietary information of Freeman and by accessing the information, the recipient agrees to keep the information confidential and not disclose it to any third party without the prior consent of Freeman. Recipient also agrees to only use the information for its internal evaluation purposes and for no other purpose, without the prior consent of Freeman.

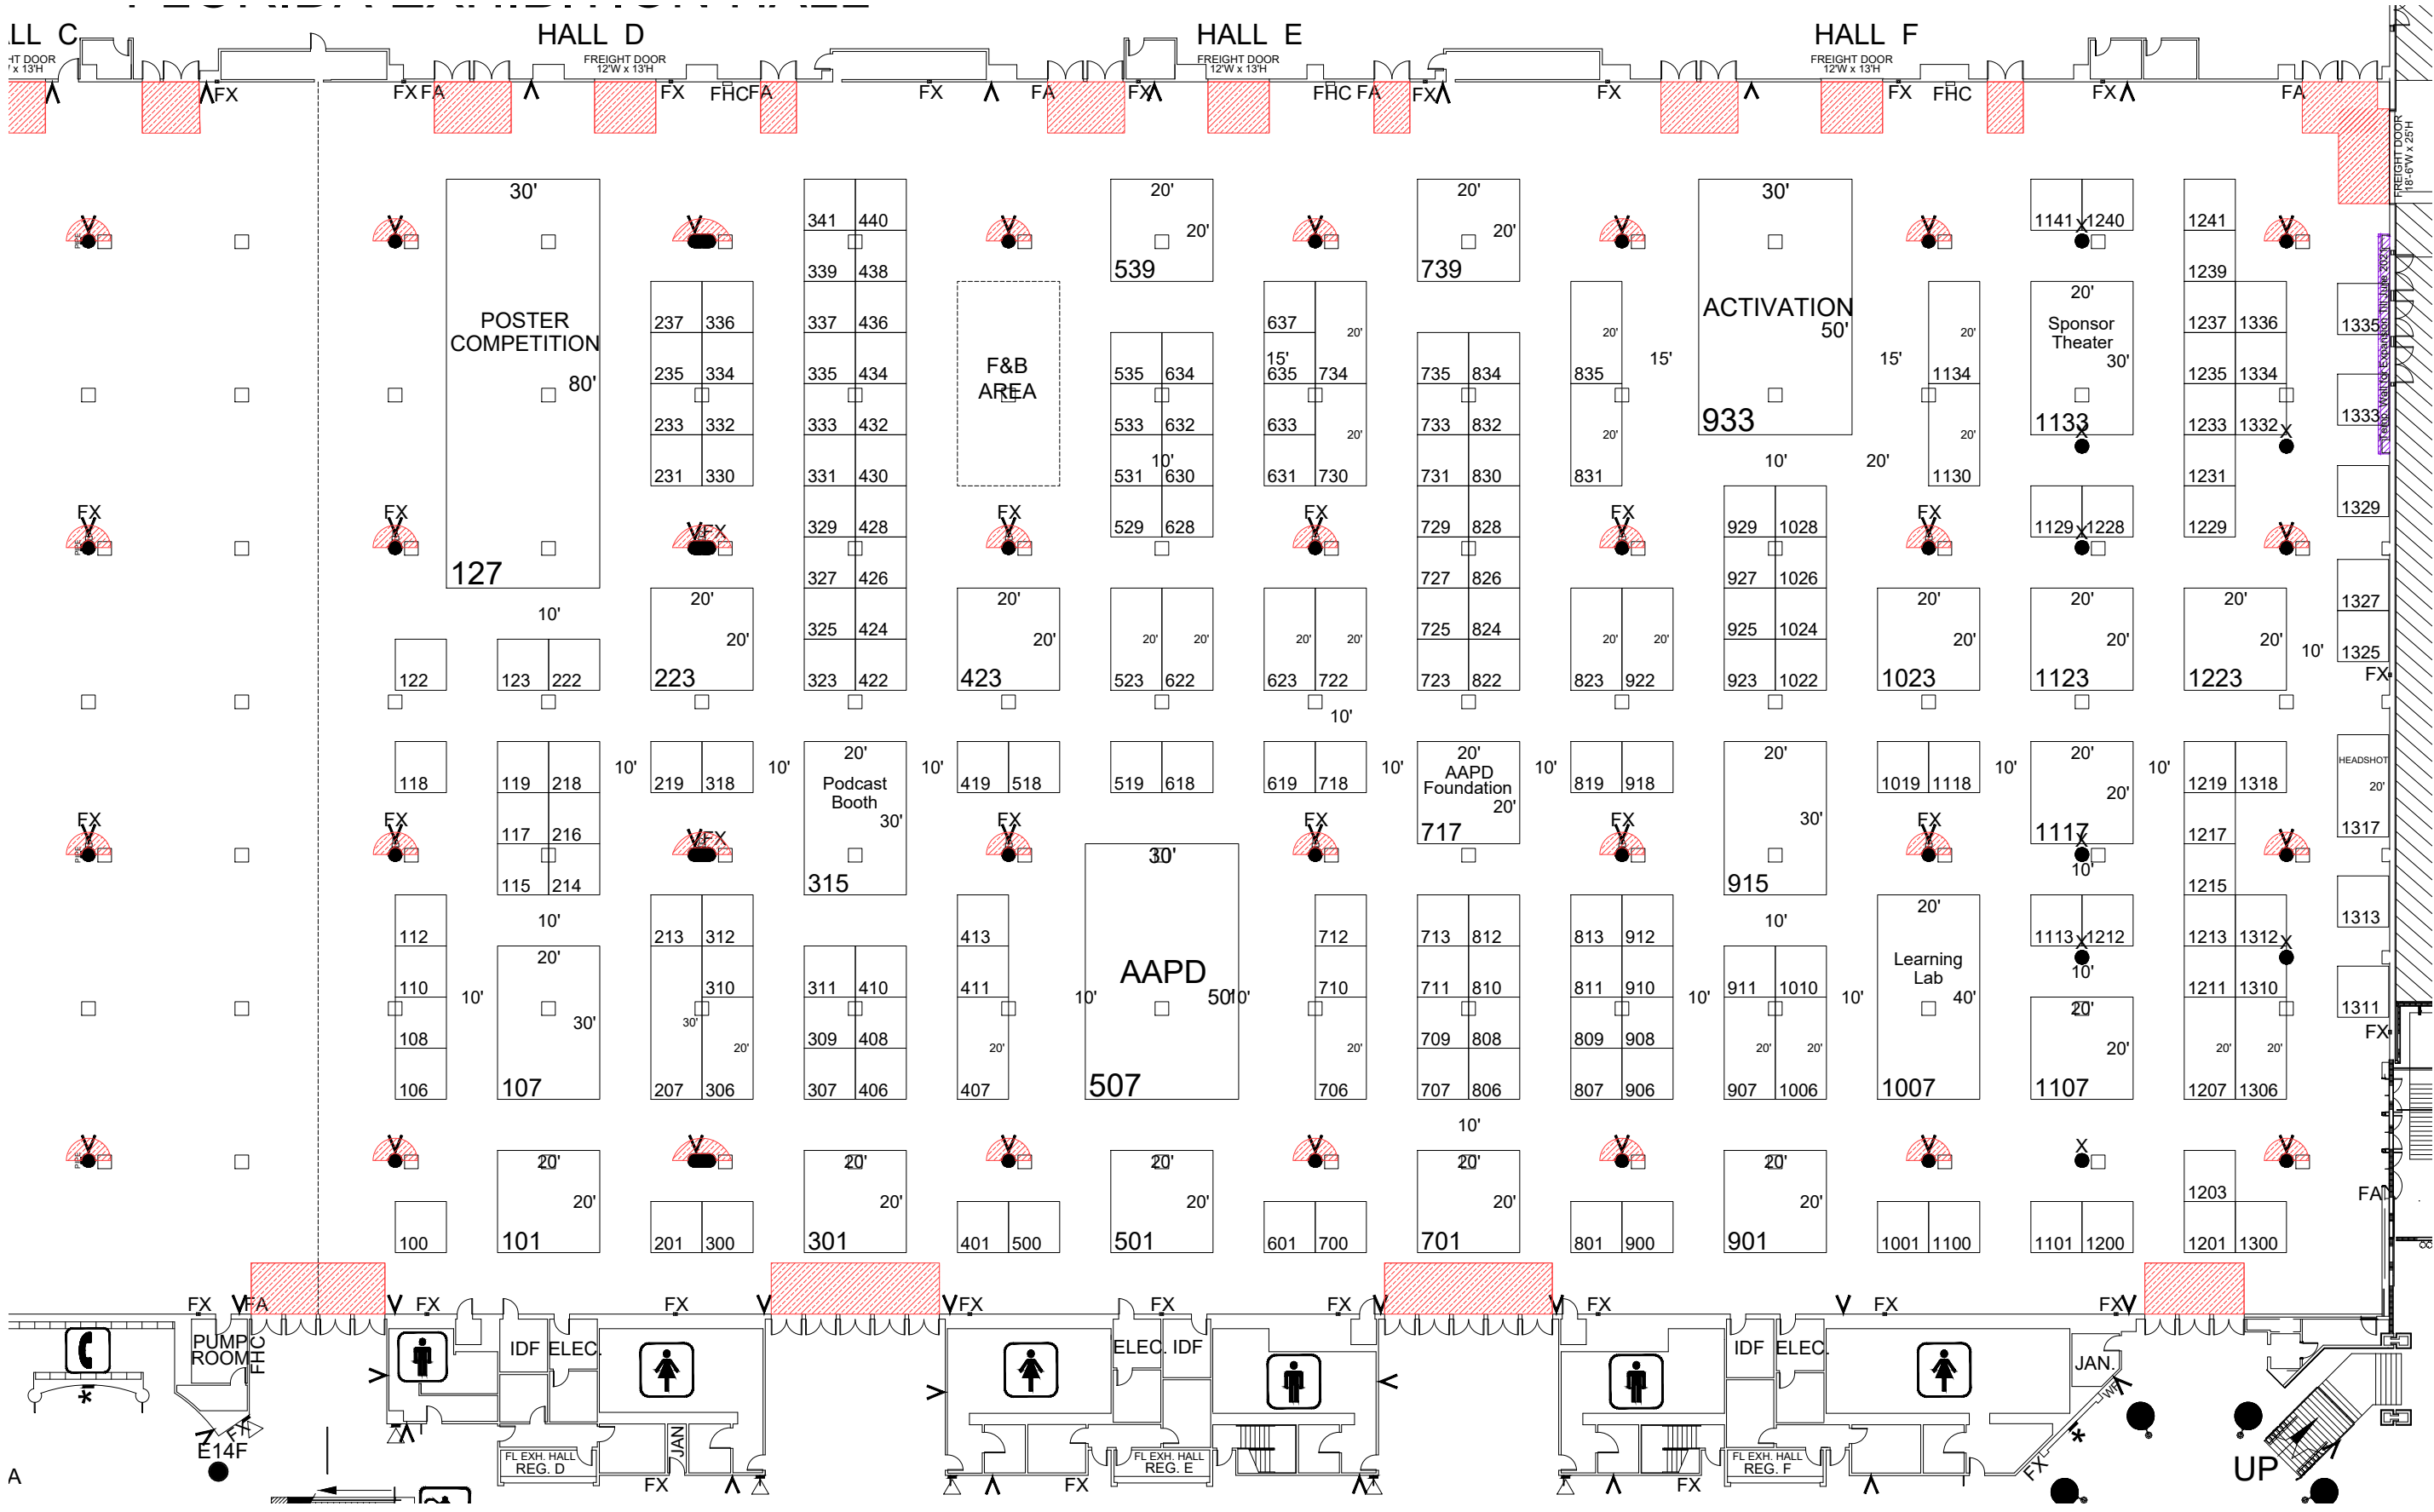

File Path: C:\Vault\Designs\Projects\AAPDAS2305\Event\Floor Plans\AAPDAS 2305.dwg | Tab Name: L7887738 FP